




**BUILDING AREA**

|              |           |
|--------------|-----------|
| FIRST FLOOR  | 9136 SFT  |
| SECOND FLOOR | 7233 SFT  |
| TOTAL AREA   | 16369 SFT |

**PARKING COUNT**

|                |     |
|----------------|-----|
| PAVED PARKING  | 101 |
| GRAVEL PARKING | 11  |
| TOTAL PARKING  | 112 |

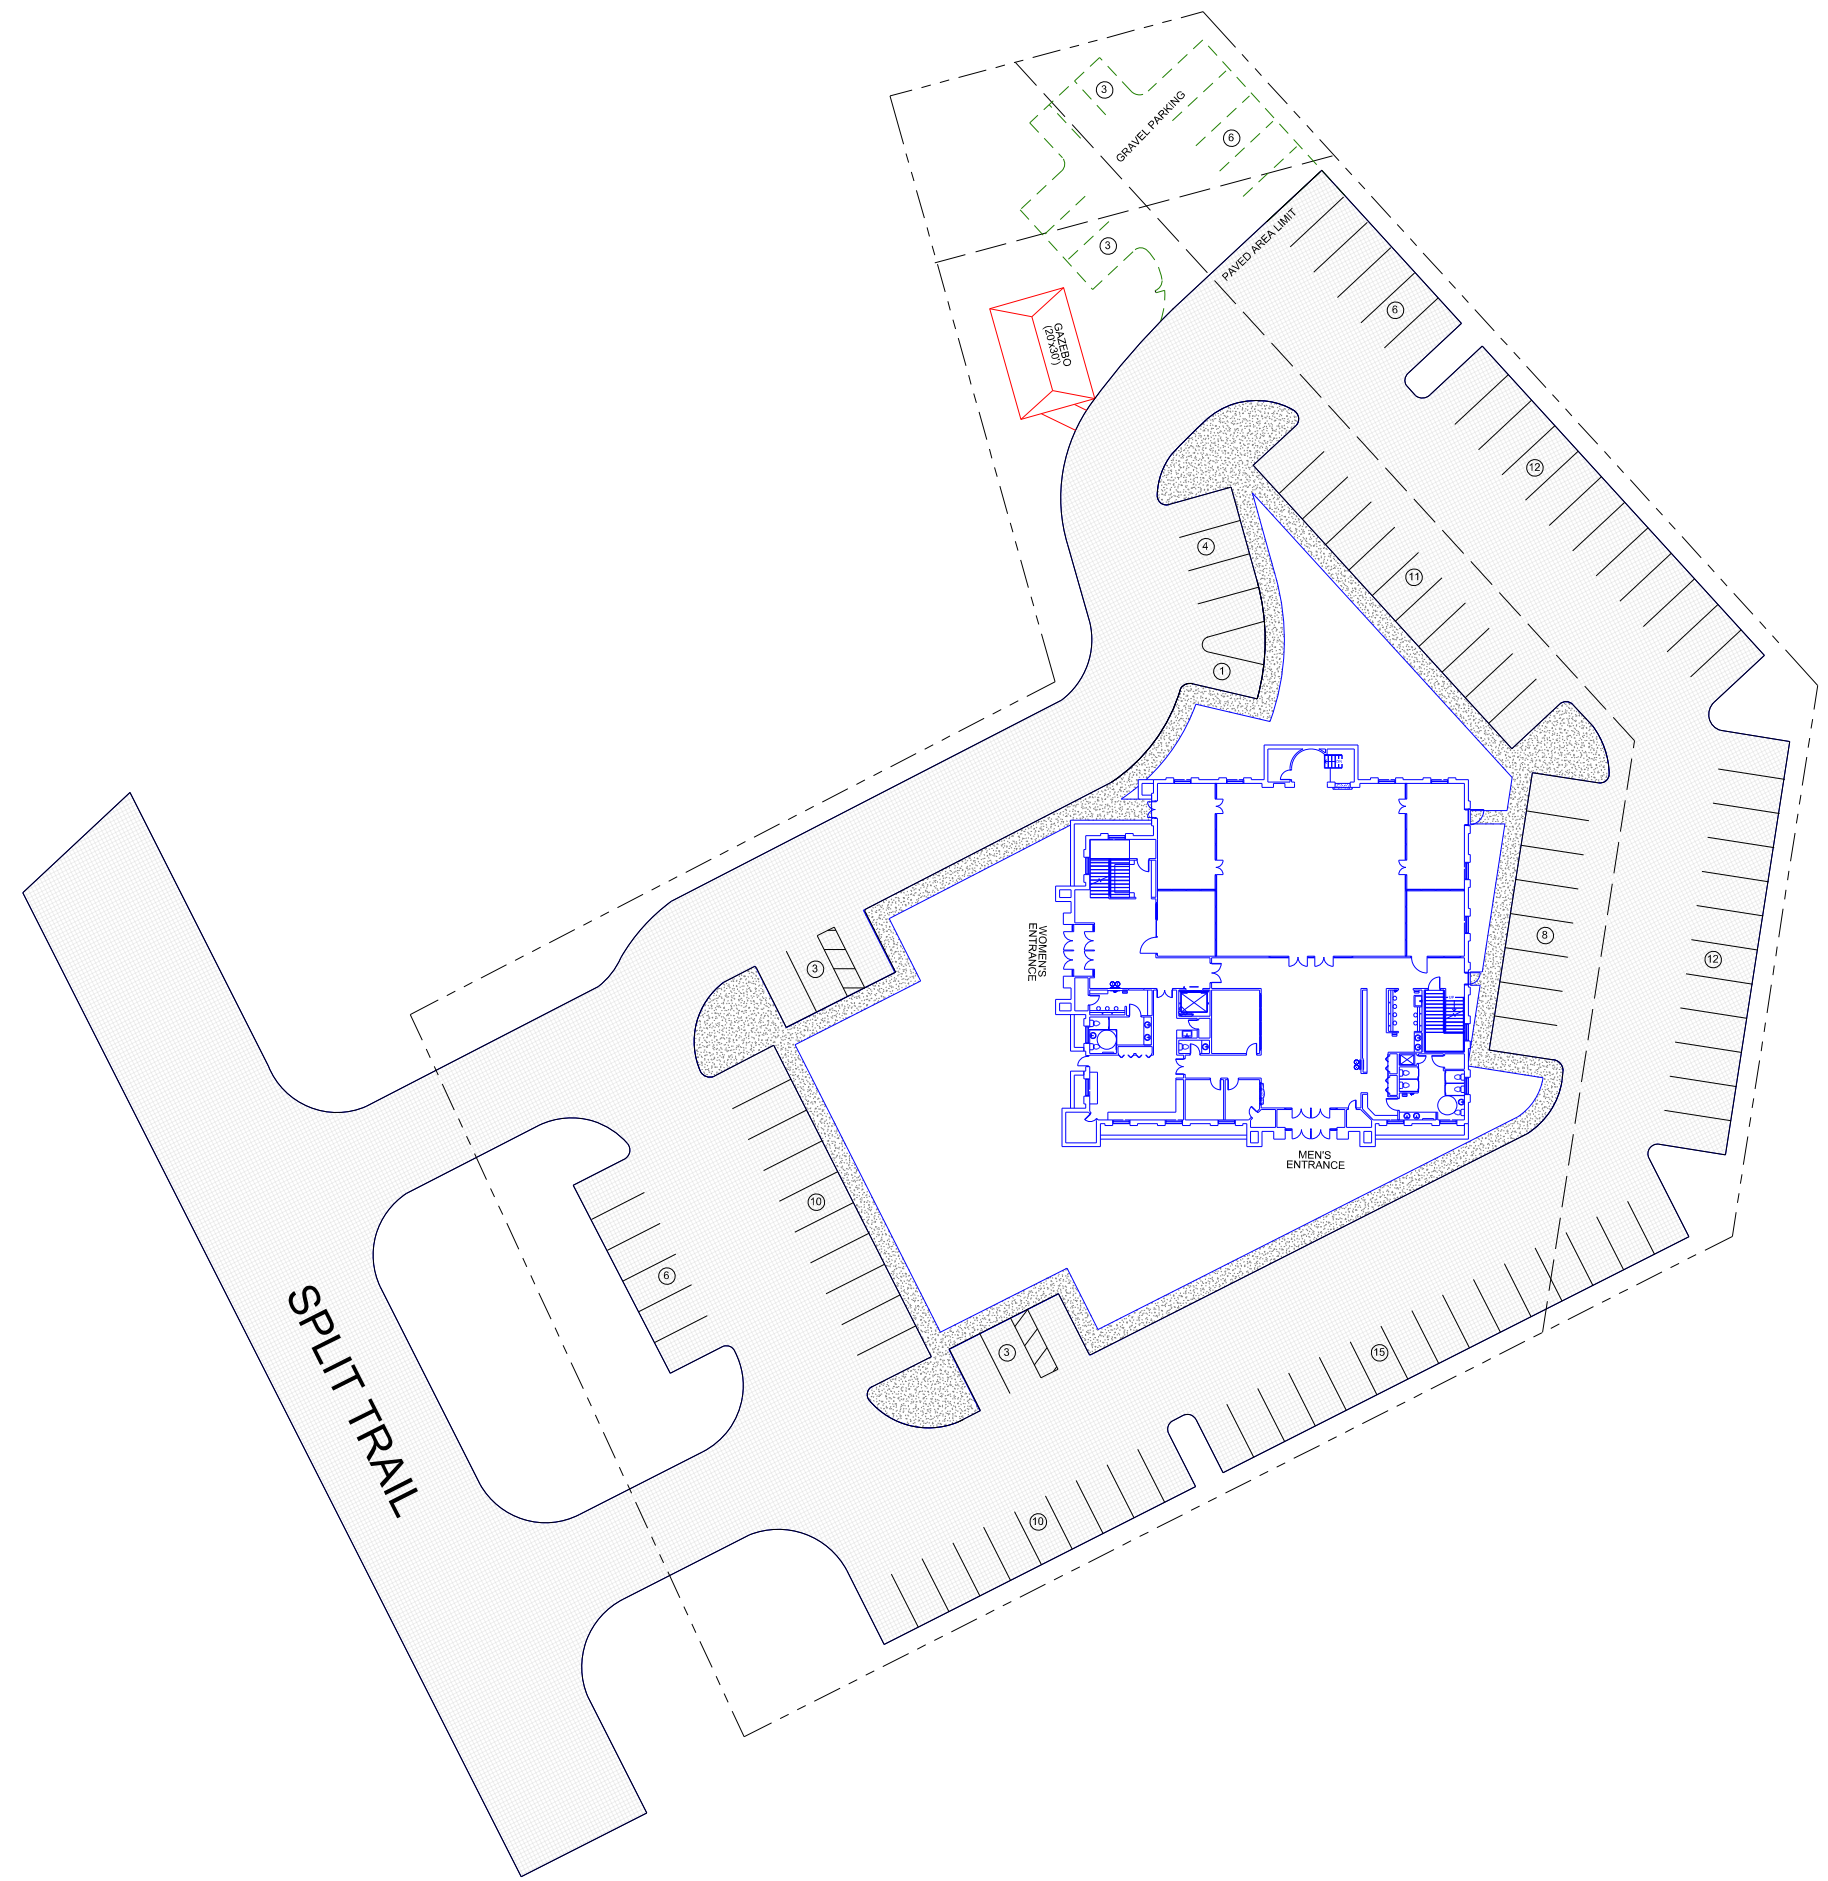

MASTER PLAN



SITE LAYOUT

CONCEPT DESIGN

|                        |
|------------------------|
| Drawn By: M.SALAHUDEEN |
| Date: 09-28-2020       |
| Scale: 1":50'          |
| Revisions: A           |
| ####                   |
| ####                   |
**PARKING COUNT**

|                      |            |
|----------------------|------------|
| PAVED PARKING        | 32         |
| GRAVEL PARKING       | 80         |
| <b>TOTAL PARKING</b> | <b>112</b> |

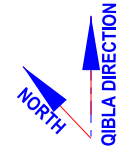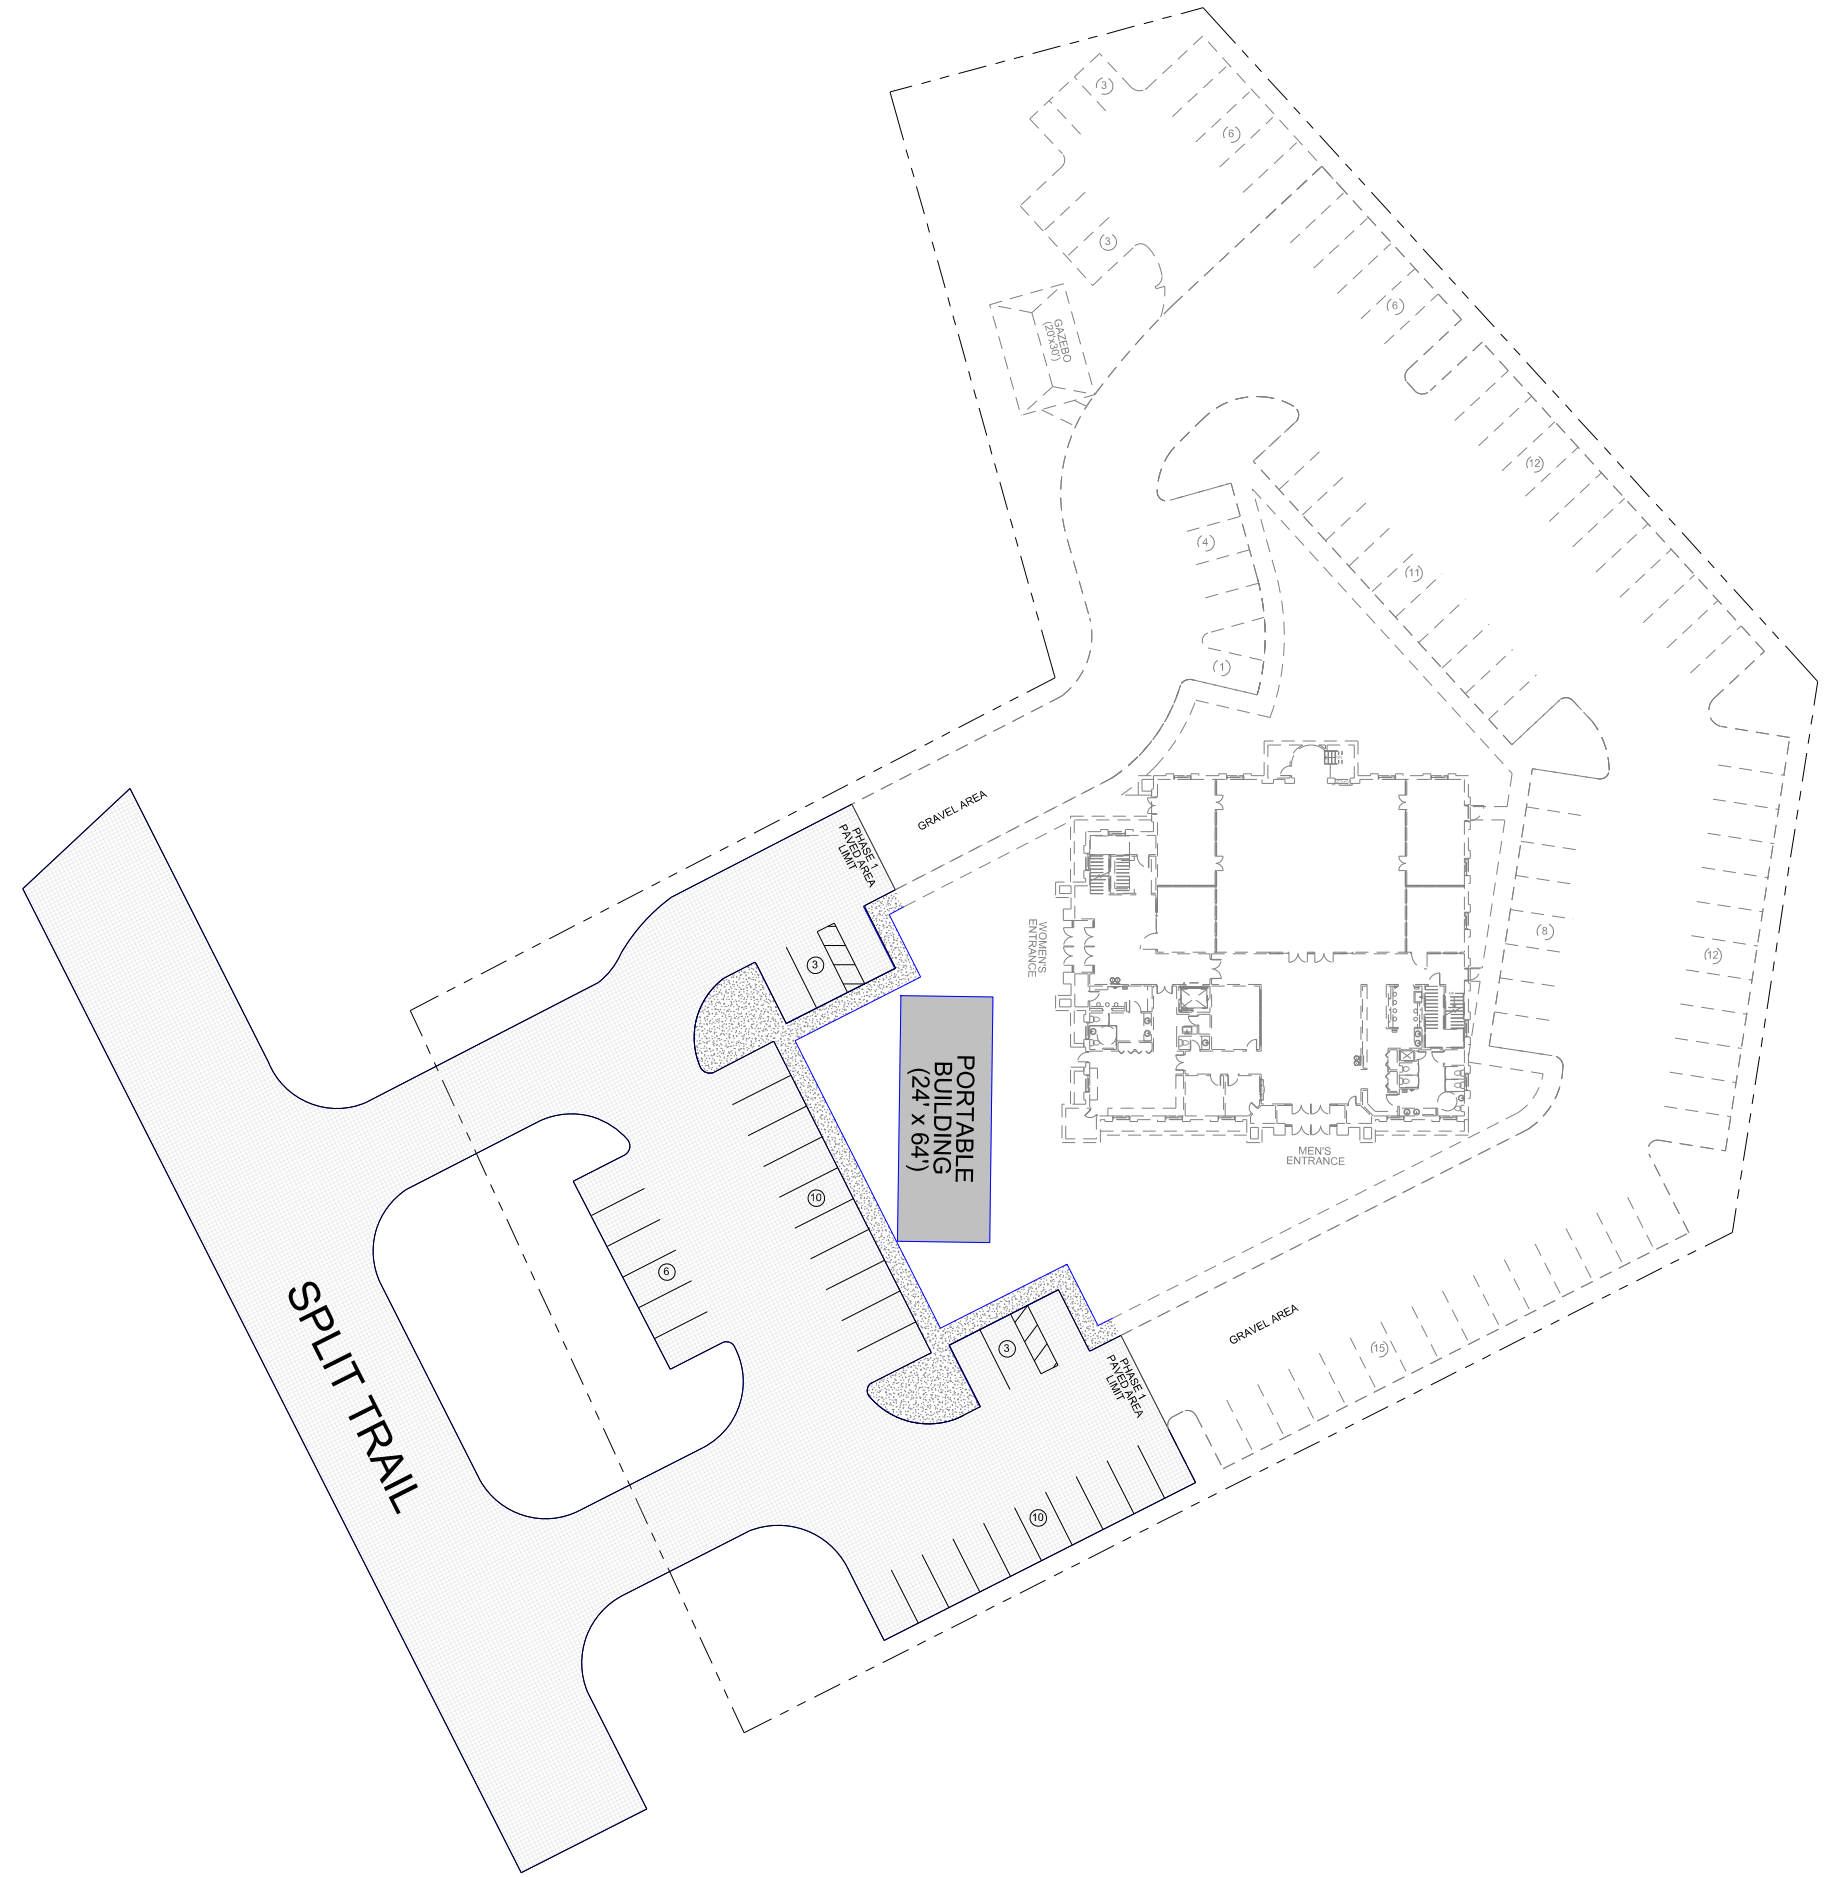




**FIRST FLOOR & SECOND FLOOR LAYOUT**


**FLOOR PLAN**

**CONCEPT DESIGN**

|                        |
|------------------------|
| Drawn By: M.SALAHADEEN |
| Date: 09-28-2020       |
| Scale: 1":20'          |
| Revisions: A           |
| ####                   |
| ####                   |
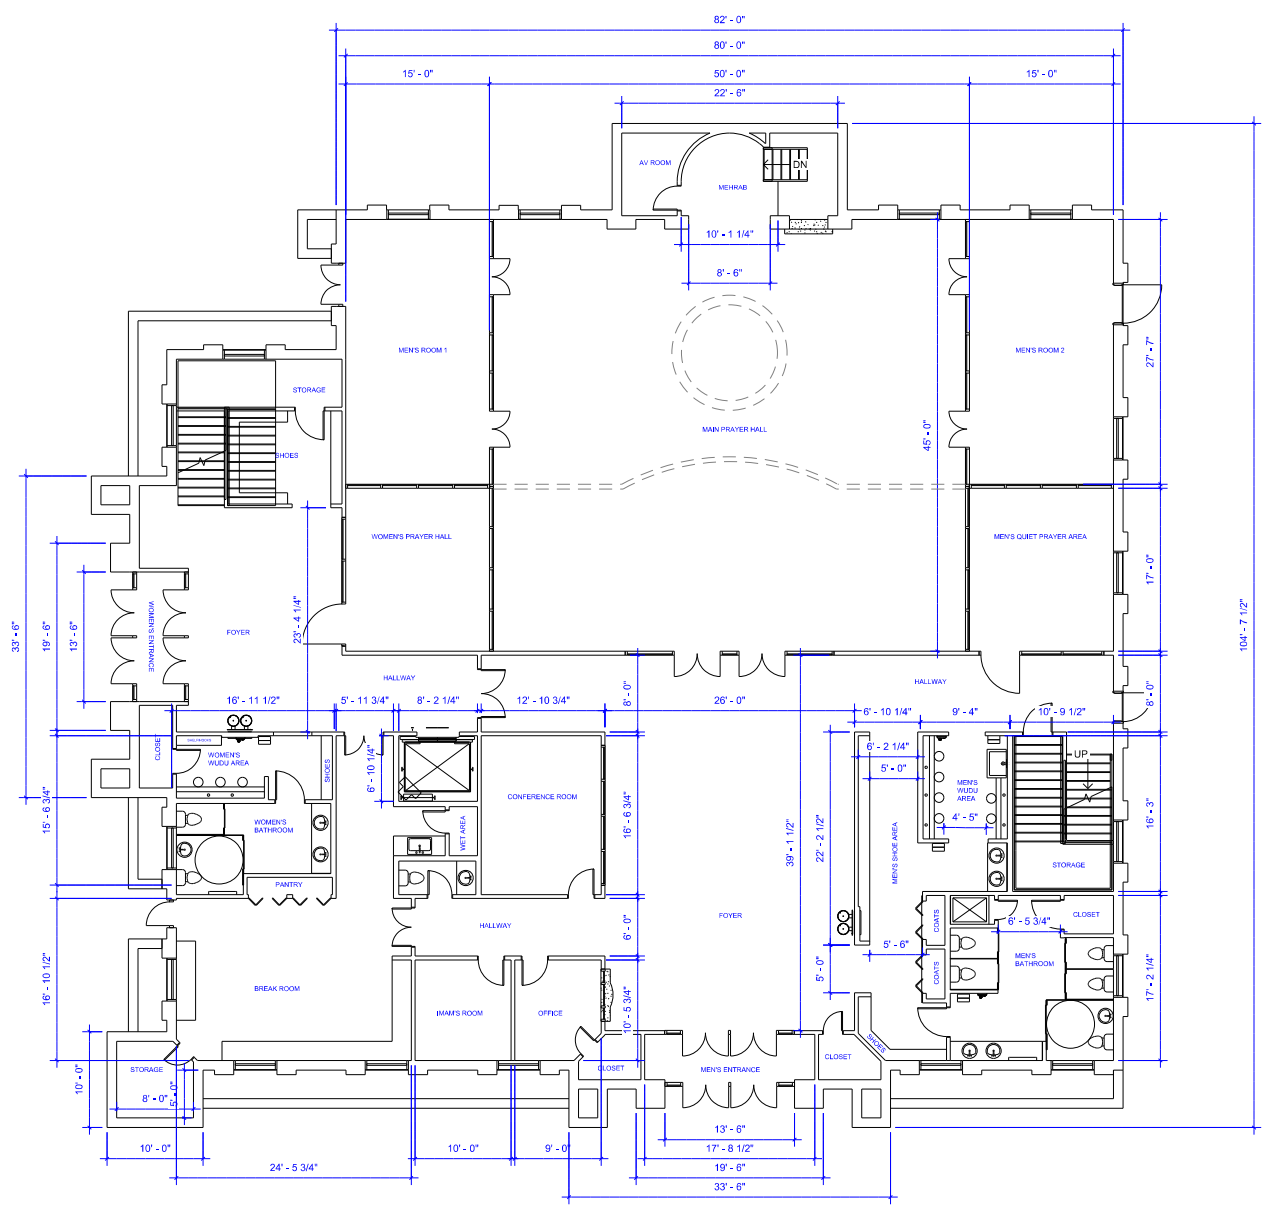

**FIRST FLOOR - LAYOUT**  
(AREA 9136 SFT)

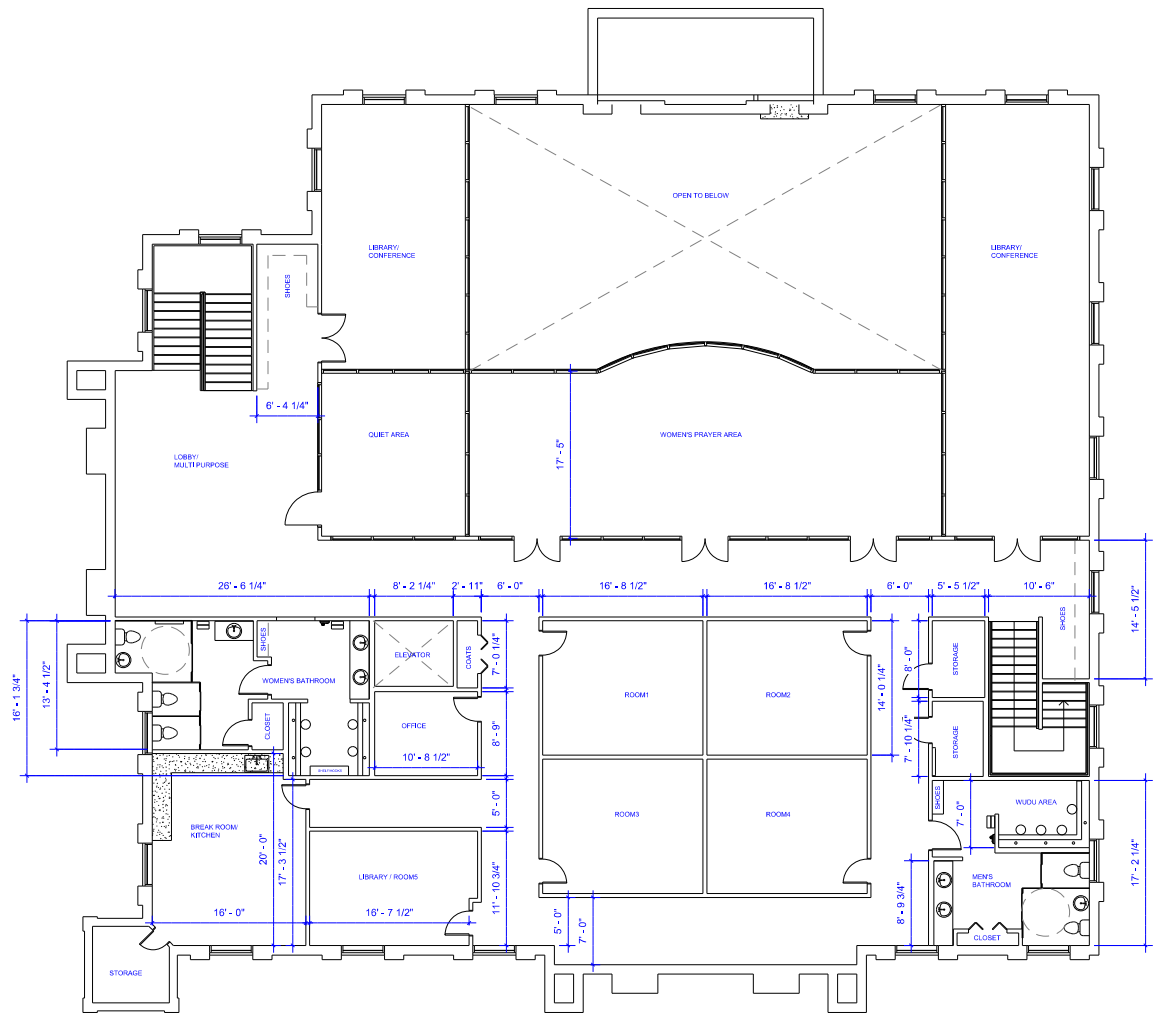

**SECOND FLOOR - LAYOUT**  
(AREA 7233 SFT)

|                          |                  |
|--------------------------|------------------|
| <b>FIRST FLOOR AREA</b>  | <b>9136 SFT</b>  |
| <b>SECOND FLOOR AREA</b> | <b>7233 SFT</b>  |
| <b>TOTAL AREA</b>        | <b>16369 SFT</b> |